



PRERJA B-B

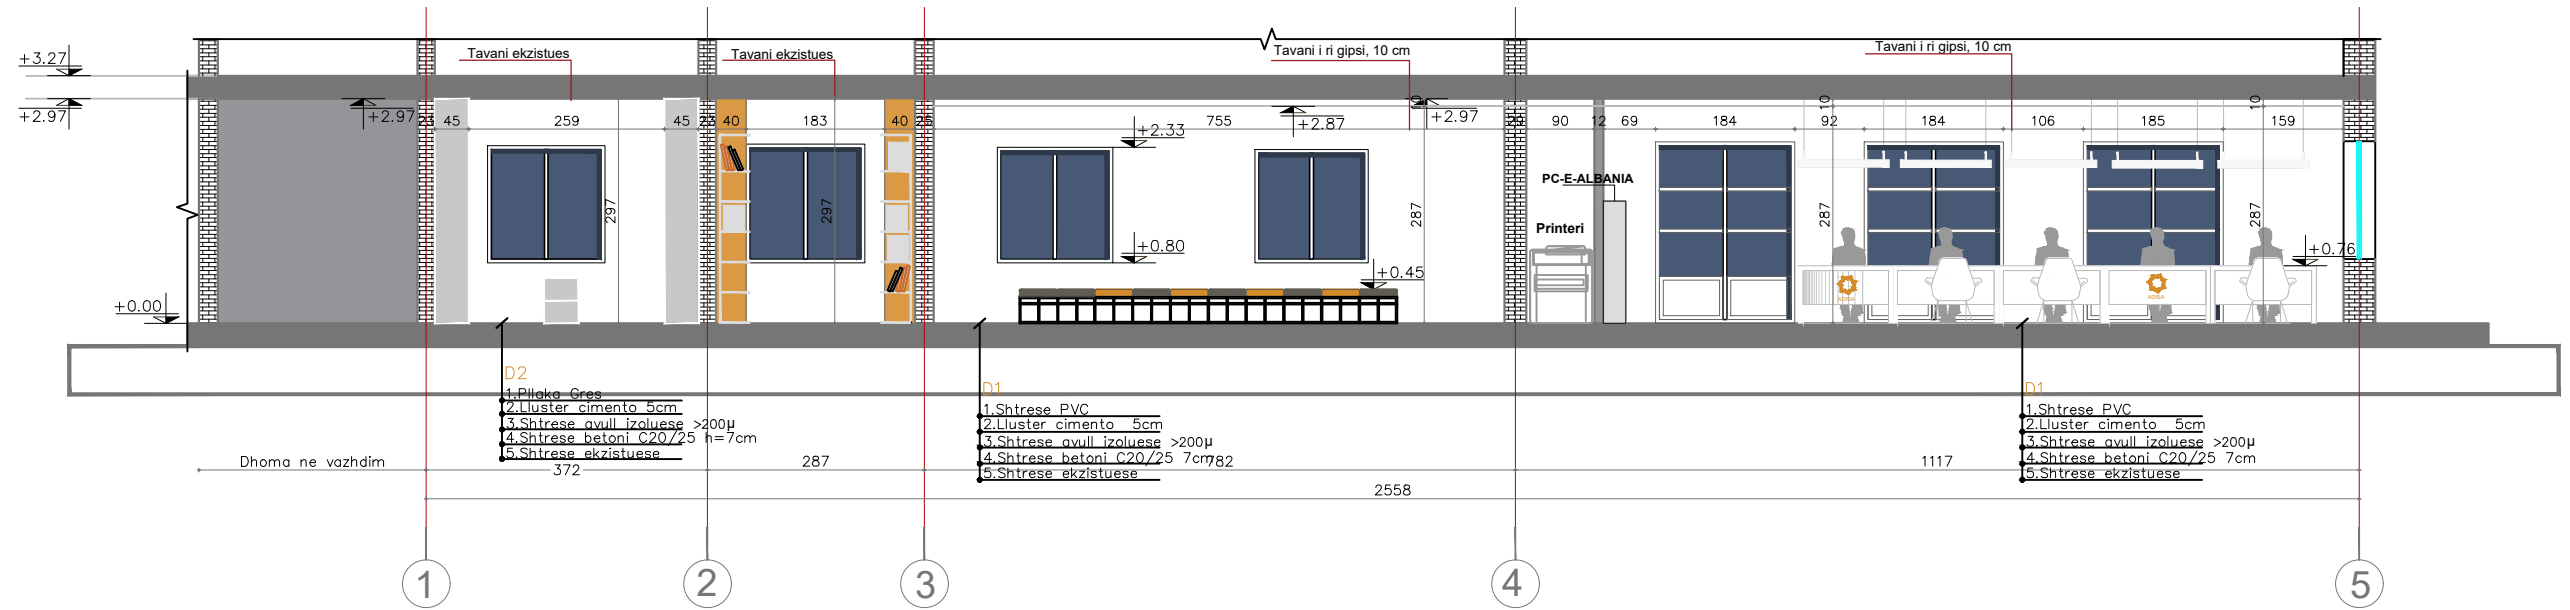

PRERJA A-A

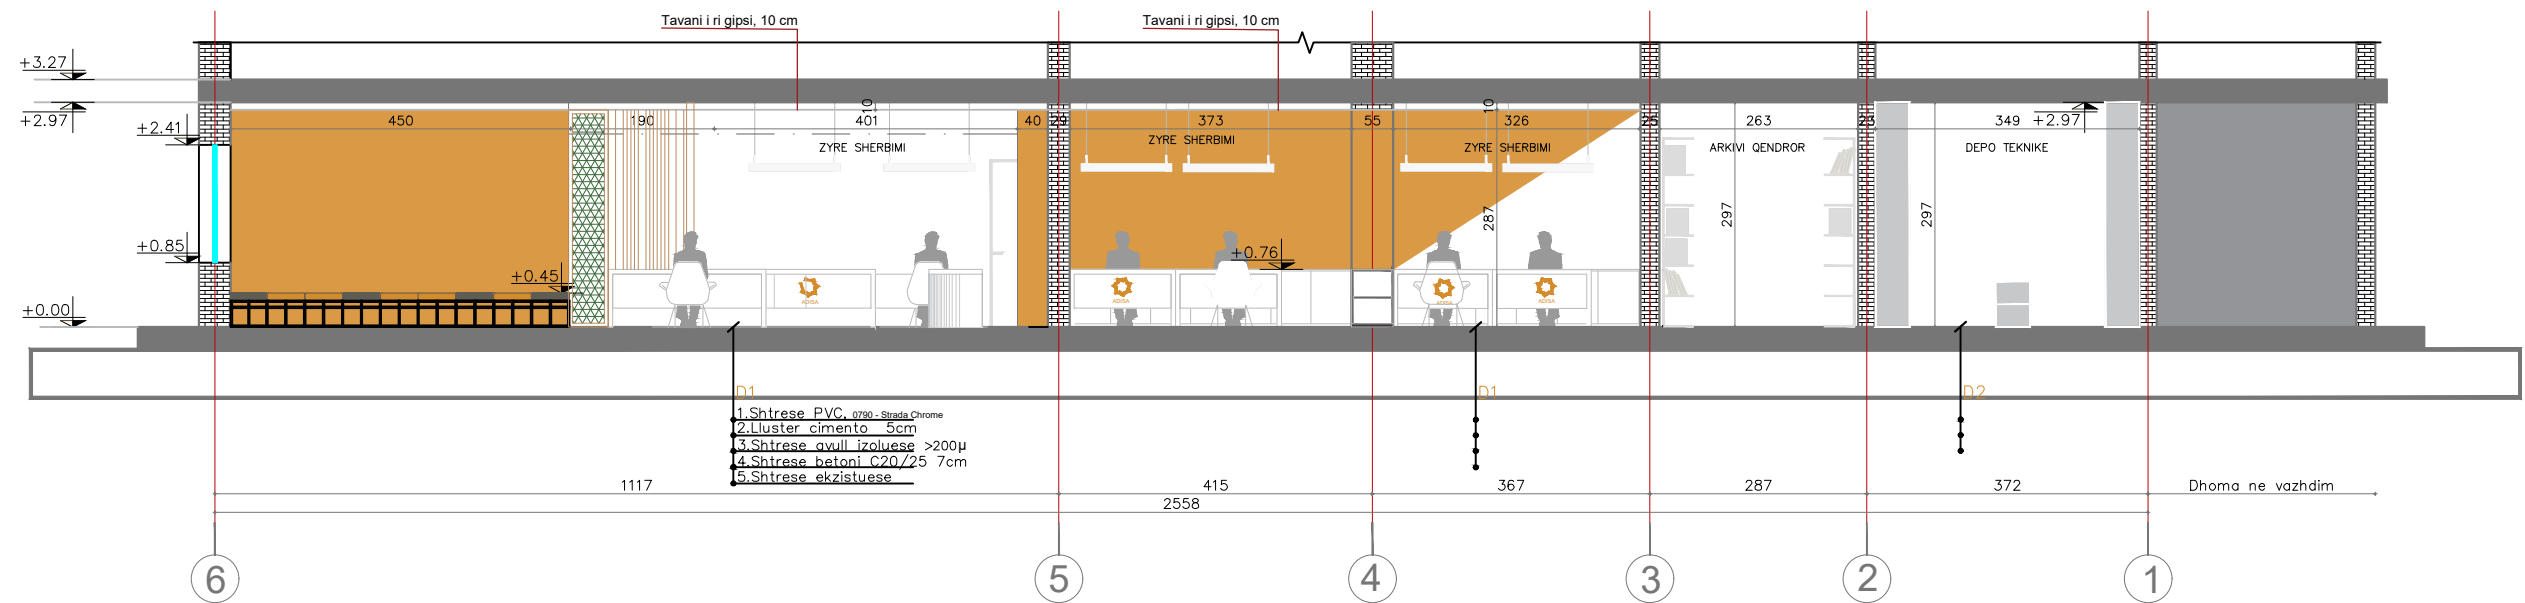

**Porosites:**  
**ADISA -Agjencia e Ofrimit të Shërbimeve Publike të Integruara**



**InfraKonsult**  
 konsulence inxhinierike  
 Address: Rr. "Oemal Stafa", P.25; Ap. 4,hyrja 4, perballë Qendres Lincoln  
 Mob:+355 (0)68 90 10 844 / +355 (0)69 40 17 013  
 E-mail: infrikonsult@yahoo.com

RR "SAM FRASHERI", Paj T.I.D.BALLKAN  
 SH1, AP.2, TIRANA ALBANIA  
 tel:+355 4 22 22 004 / +355 4 24 30 195  
 fax:+355 4 24 30 194  
 email: info@studio4.com.al  
 www.studio4.com.al

"HARTIMI I PROJEKT ZBATIMIT TE RIKONSTRUKSIONIT TE QENDRES SE OFRIMIT TE SHERBIMEVE PUBLIKE TE INTEGRUARA NE LUSHNJE"

PRERJET

FAZA - PROJEKT ZBATIMI

SHKALLA 1: 100

Data: Qershor, 2019


VIZATIMI Nr: E\_(69)

DREJTOR PROJEKTI: Ing. Sulejman Shemsiu


PROJEKTUES:

Ing. Redi STRUGA  
 Ing. Sokol METOJA  
 Ing. Helidon Osmanaj  
 Ing. Agim Tabaku  
 Ark. Irida Totri  
 Ark. Lorena Meziri


**PLAN - TUALETET**

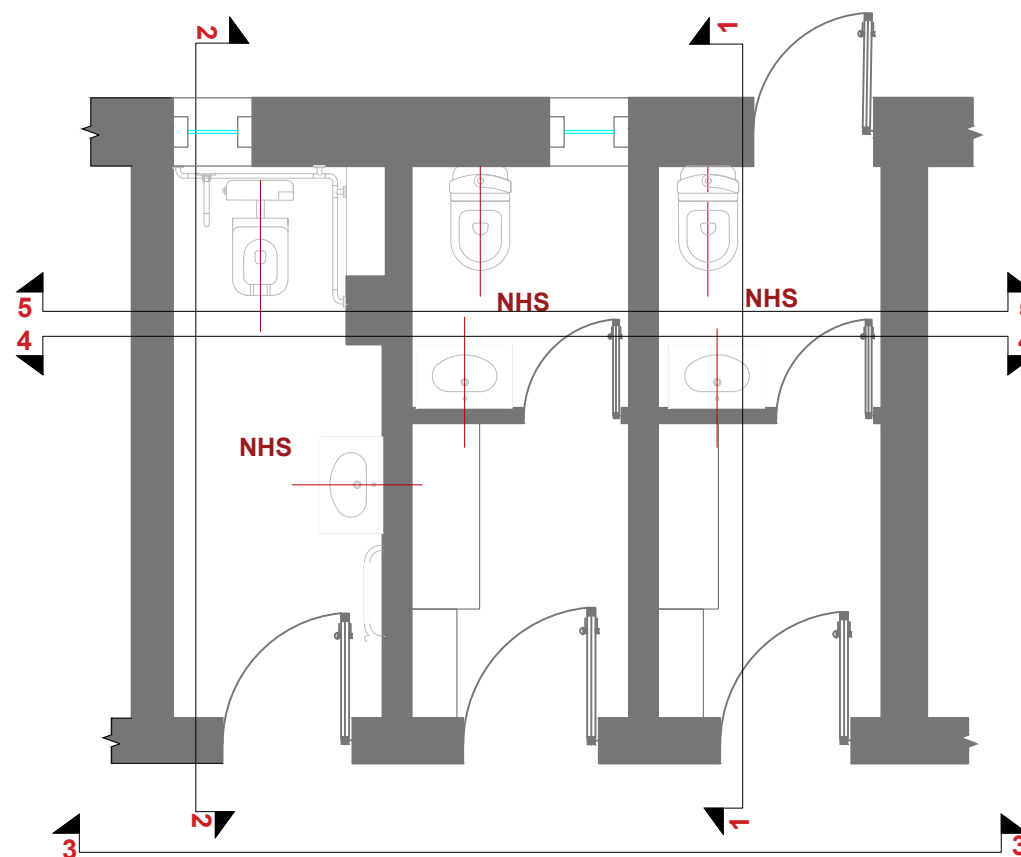

**PRERJE 1-1**

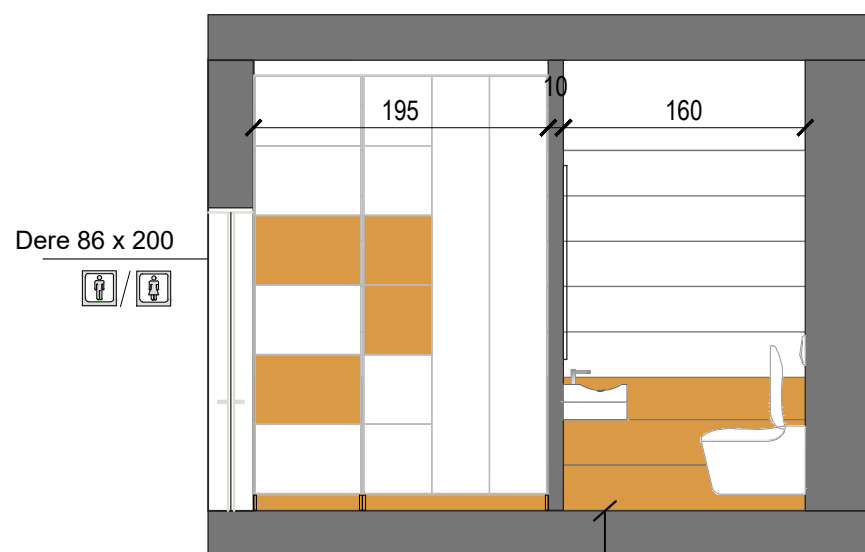

**PRERJE 2-2**

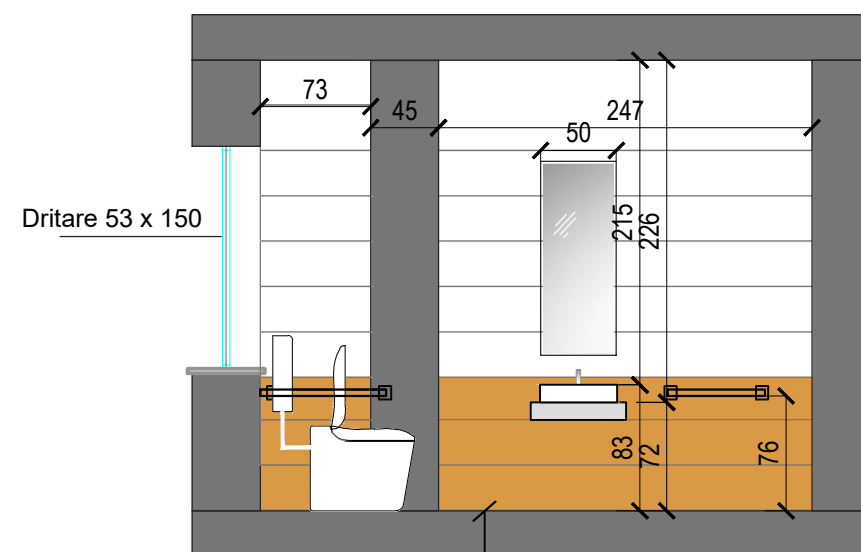

- D3
1. Pllaka Gres
  2. H/Izolimi dy duar mapei
  3. Lluster cemento 5cm
  4. Shtrese avull izoluese >200µ
  5. Shtrese betoni C20/25 h=7cm
  6. Shtrese ekzistuese

- D3
1. Pllaka Gres
  2. H/Izolimi dy duar mapei
  3. Lluster cemento 5cm
  4. Shtrese avull izoluese >200µ
  5. Shtrese betoni C20/25 h=7cm
  6. Shtrese ekzistuese



**Porosites:**  
**ADISA -Agjencia e Ofrimit të Shërbimeve Publike të Integruara**



**InfraKonsult**  
 konsulence inxhinierike  
 Address: Rr. "Oemal Stafca", P.25, Ap. 4,hyrja 4, perballë Qendres Lincoln  
 Mob: +355 (0)68 90 10 844 / +355 (0)69 40 17 013  
 E-mail: [infraconsult@yahoo.com](mailto:infraconsult@yahoo.com)  
 RR "SAM FRASHERI", Paj T.I.D.BALLKAN, SH.T. AP.2, TIRANA ALBANIA  
 RR "SAM FRASHERI", Paj T.I.D.BALLKAN, SH.T. AP.2, TIRANA ALBANIA  
 Tel: +355 4 22 22 004 / +355 4 26 30 195  
 Fax: +355 4 26 30 194  
 email: [info@atelier4.com](mailto:info@atelier4.com)  
 www.atelier4.com

"HARTIMI I PROJEKT ZBATIMIT TE RIKONSTRUKSIONIT TE QENDRES SE OFRIMIT TE SHËRBIMEVE PUBLIKE TE INTEGRUARA NE LUSHNJË"

DETAJIMI I NYJEVE HIGJENO-SANITARE

FAZA - PROJEKT ZBATIMI

SHKALLA 1: 50

Data: Qershor, 2019


VIZATIMI Nr: E\_(70)

DREJTOR PROJEKTI: Ing. Sulejman Shemsiu


PROJEKTUES:

Ing. Redi STRUGA  
 Ing. Sokol METOJA  
 Ing. Helidon Osmanaj  
 Ing. Agim Tabaku  
 Ark. Irida Totri  
 Ark. Lorena Meziri

**PRERJE 3-3**

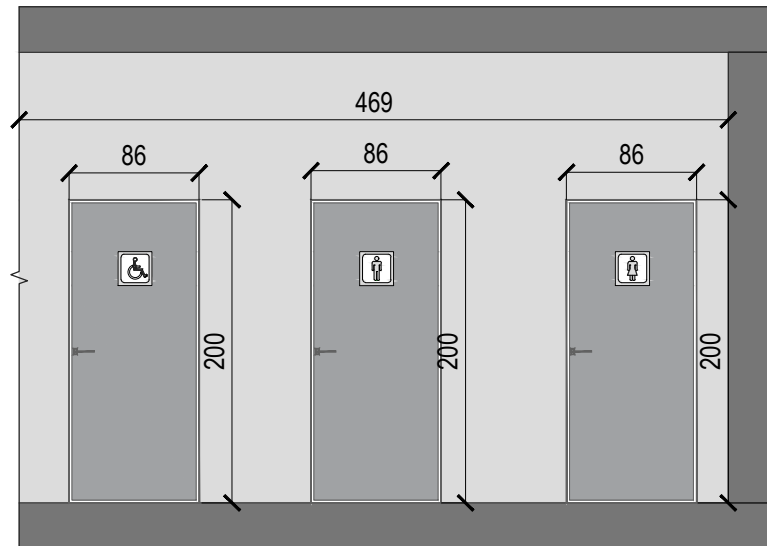


**Prerje 4-4**

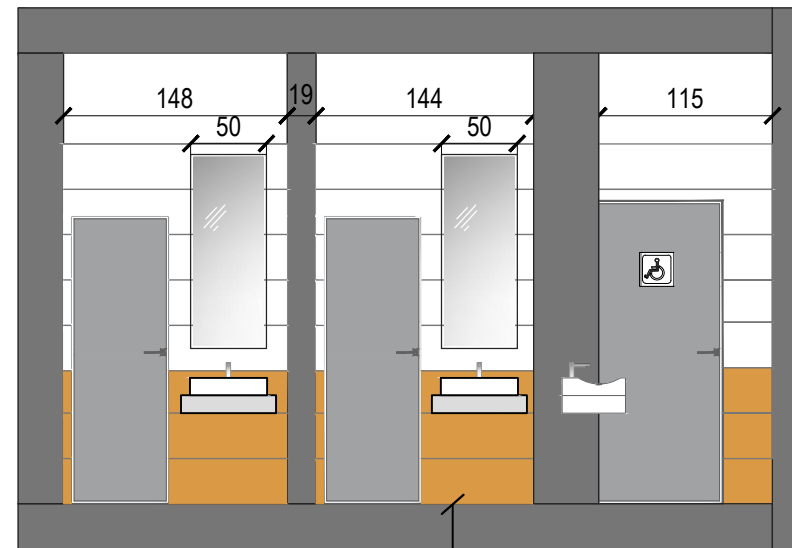

- D3
1. Pllaka Gres
  2. H/Izolimi dy duar mapei
  3. Lluster cemento 5cm
  4. Shtrese avull izoluese >200μ
  5. Shtrese betoni C20/25 h=7cm
  6. Shtrese ekzistuese

**Prerje 5-5**

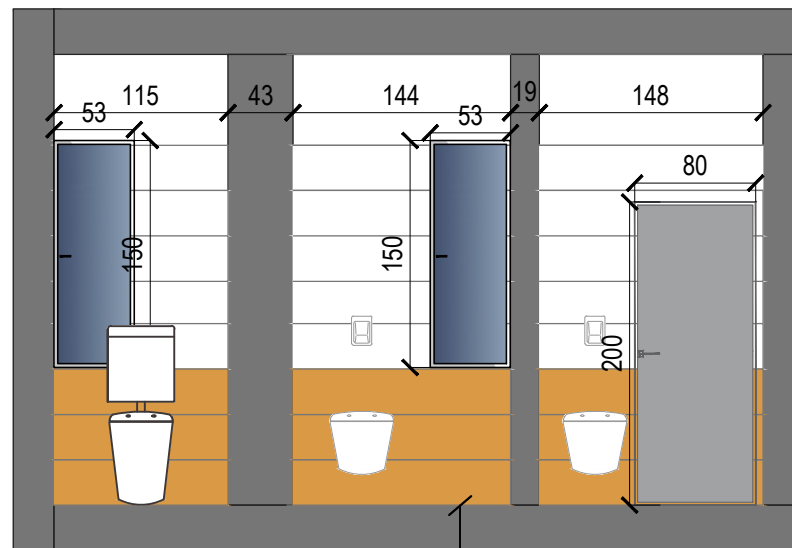

- D3
1. Pllaka Gres
  2. H/Izolimi dy duar mapei
  3. Lluster cemento 5cm
  4. Shtrese avull izoluese >200μ
  5. Shtrese betoni C20/25 h=7cm
  6. Shtrese ekzistuese



**Porosites:**  
**ADISA -Agjencia e Ofrimit të Shërbimeve Publike të Integruara**



**InfraKonsult**  
 konsulence inzhinerike  
 Address: Rr. "Oemal Stafa", P.25; Ap. 4,hyrja 4, perballë Qendres Lincoln  
 Mob: +355 (0)68 90 10 844 / +355 (0)69 40 17 013  
 E-mail: [infraconsult@yahoo.com](mailto:infraconsult@yahoo.com)  
 RR "SAM FRASHERI", Paj T.I.D.BALLKAN, SH.T. AP.2, TIRANA, ALBANIA  
 RR "SAM FRASHERI", Paj T.I.D.BALLKAN, SH.T. AP.2, TIRANA, ALBANIA  
 Tel: +355 4 22 22 004 / +355 4 26 30 195  
 Fax: +355 4 26 30 194  
 email: [info@infraconsult.com](mailto:info@infraconsult.com)  
 www.infraconsult.com

"HARTIMI I PROJEKT ZBATIMIT TE RIKONSTRUKSIONIT TE QENDRES SE OFRIMIT TE SHERBIMEVE PUBLIKE TE INTEGRUARA NE LUSHNJE"

DETAJIMI I NYJEVE HIGJENO-SANITARE

FAZA - PROJEKT ZBATIMI

SHKALLA 1: 50

Data: Qershor, 2019

VIZATIMI Nr: E\_(71)

DREJTOR PROJEKTI: Ing. Sulejman Shemsiu

PROJEKTUES:

Ing. Redi STRUGA  
 Ing. Sokol METOJA  
 Ing. Helidon Osmanaj  
 Ing. Agim Tabaku  
 Ark. Irida Totri  
 Ark. Lorena Meziri