


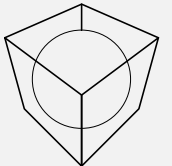

ARCHISPACE Sh.p.k



STUDIO-REBUS Sh.p.k

## OBJEKTI

PERGATITJA E PROJEKT-ZBATIMIT DHE SUPERVIZIONIT PER AGJENCIENE E OFRIMIT TE SHERBIMEVE PUBLIKE TE INTEGRUARA, KOMBINAT, TIRANE. REF. AL-8521-CS/CQ/2.05.08

**MURET E REJA**  
(Detajet e bashkimit te mur-tavan;  
tavan-solete;  
mure-solete etj

A-14

## FINANCIMI

AGJENCIA E OFRIMIT TË SHËRBIMEVE PUBLIKE TË INTEGRUARA.

## ADISA

AGENCY FOR THE DELIVERY OF INTEGRATED SERVICES IN ALBANIA

## GRUPI I PROJEKTIMIT

ARCHISPACE Sh.p.k

Lic. Nr. N.6732/6

STUDIO-REBUS Sh.p.k

Lic. Nr. N-5486/5

ARK. RAIS PETRELA  
ARK. LORENA ALIA  
ARK. OLSI AHMETAJ  
ARK. LINDA LOKA  
ARK. KLAUDIA RROZHANI  
ARK. BLERTA LUSHAJ  
ARK. DANIELA ÇEREKU  
ARK. REDMAN TOSKA  
ARK. ILIRJANA BOZO  
ARK. KELINA GEGA  
ARK. DRITAN PAPAVALISI  
ARK. GENTIAN TOPCIU  
ING. ARMAND SHEHU  
ING. BASHKIM SHAHINAJ  
ING. GJON KAZA  
ING. PIRRO HAXHISTASA  
ING. BURHAN TURKESHI  
ING. NEXHAT TURKESHI  
ING. NIKOLIN RISILIA  
ING. ARTUR DADO  
ING. MARIO FISHTA

## PERFITUESI

AGJENCIA E OFRIMIT TË SHËRBIMEVE PUBLIKE TË INTEGRUARA


## ADISA

AGENCY FOR THE DELIVERY OF INTEGRATED SERVICES IN ALBANIA


ARCHISPACE Sh.p.k - STUDIO-REBUS Sh.p.k

Te gjitha materialet qe serviren ne kete projekt / faqe jane origjinale dhe cdo riprodhim i tyre ne cdo forme pa pelqimin tone konsiderohet shkelje ligjore. Jeni te lutur qe te gjitha pa perjashtim te respektoni te drejtat e autorit. Ne respektojm te drejten e autorit dhe per cdo material te huazuar kemi dhene kreditet e duhura autorit. Qe te kopjoni materialet tona, duhet te merrni pelqimin e ARCHISPACE shpk dhe STUDIO-REBUS shpk.


TIRANE 2018

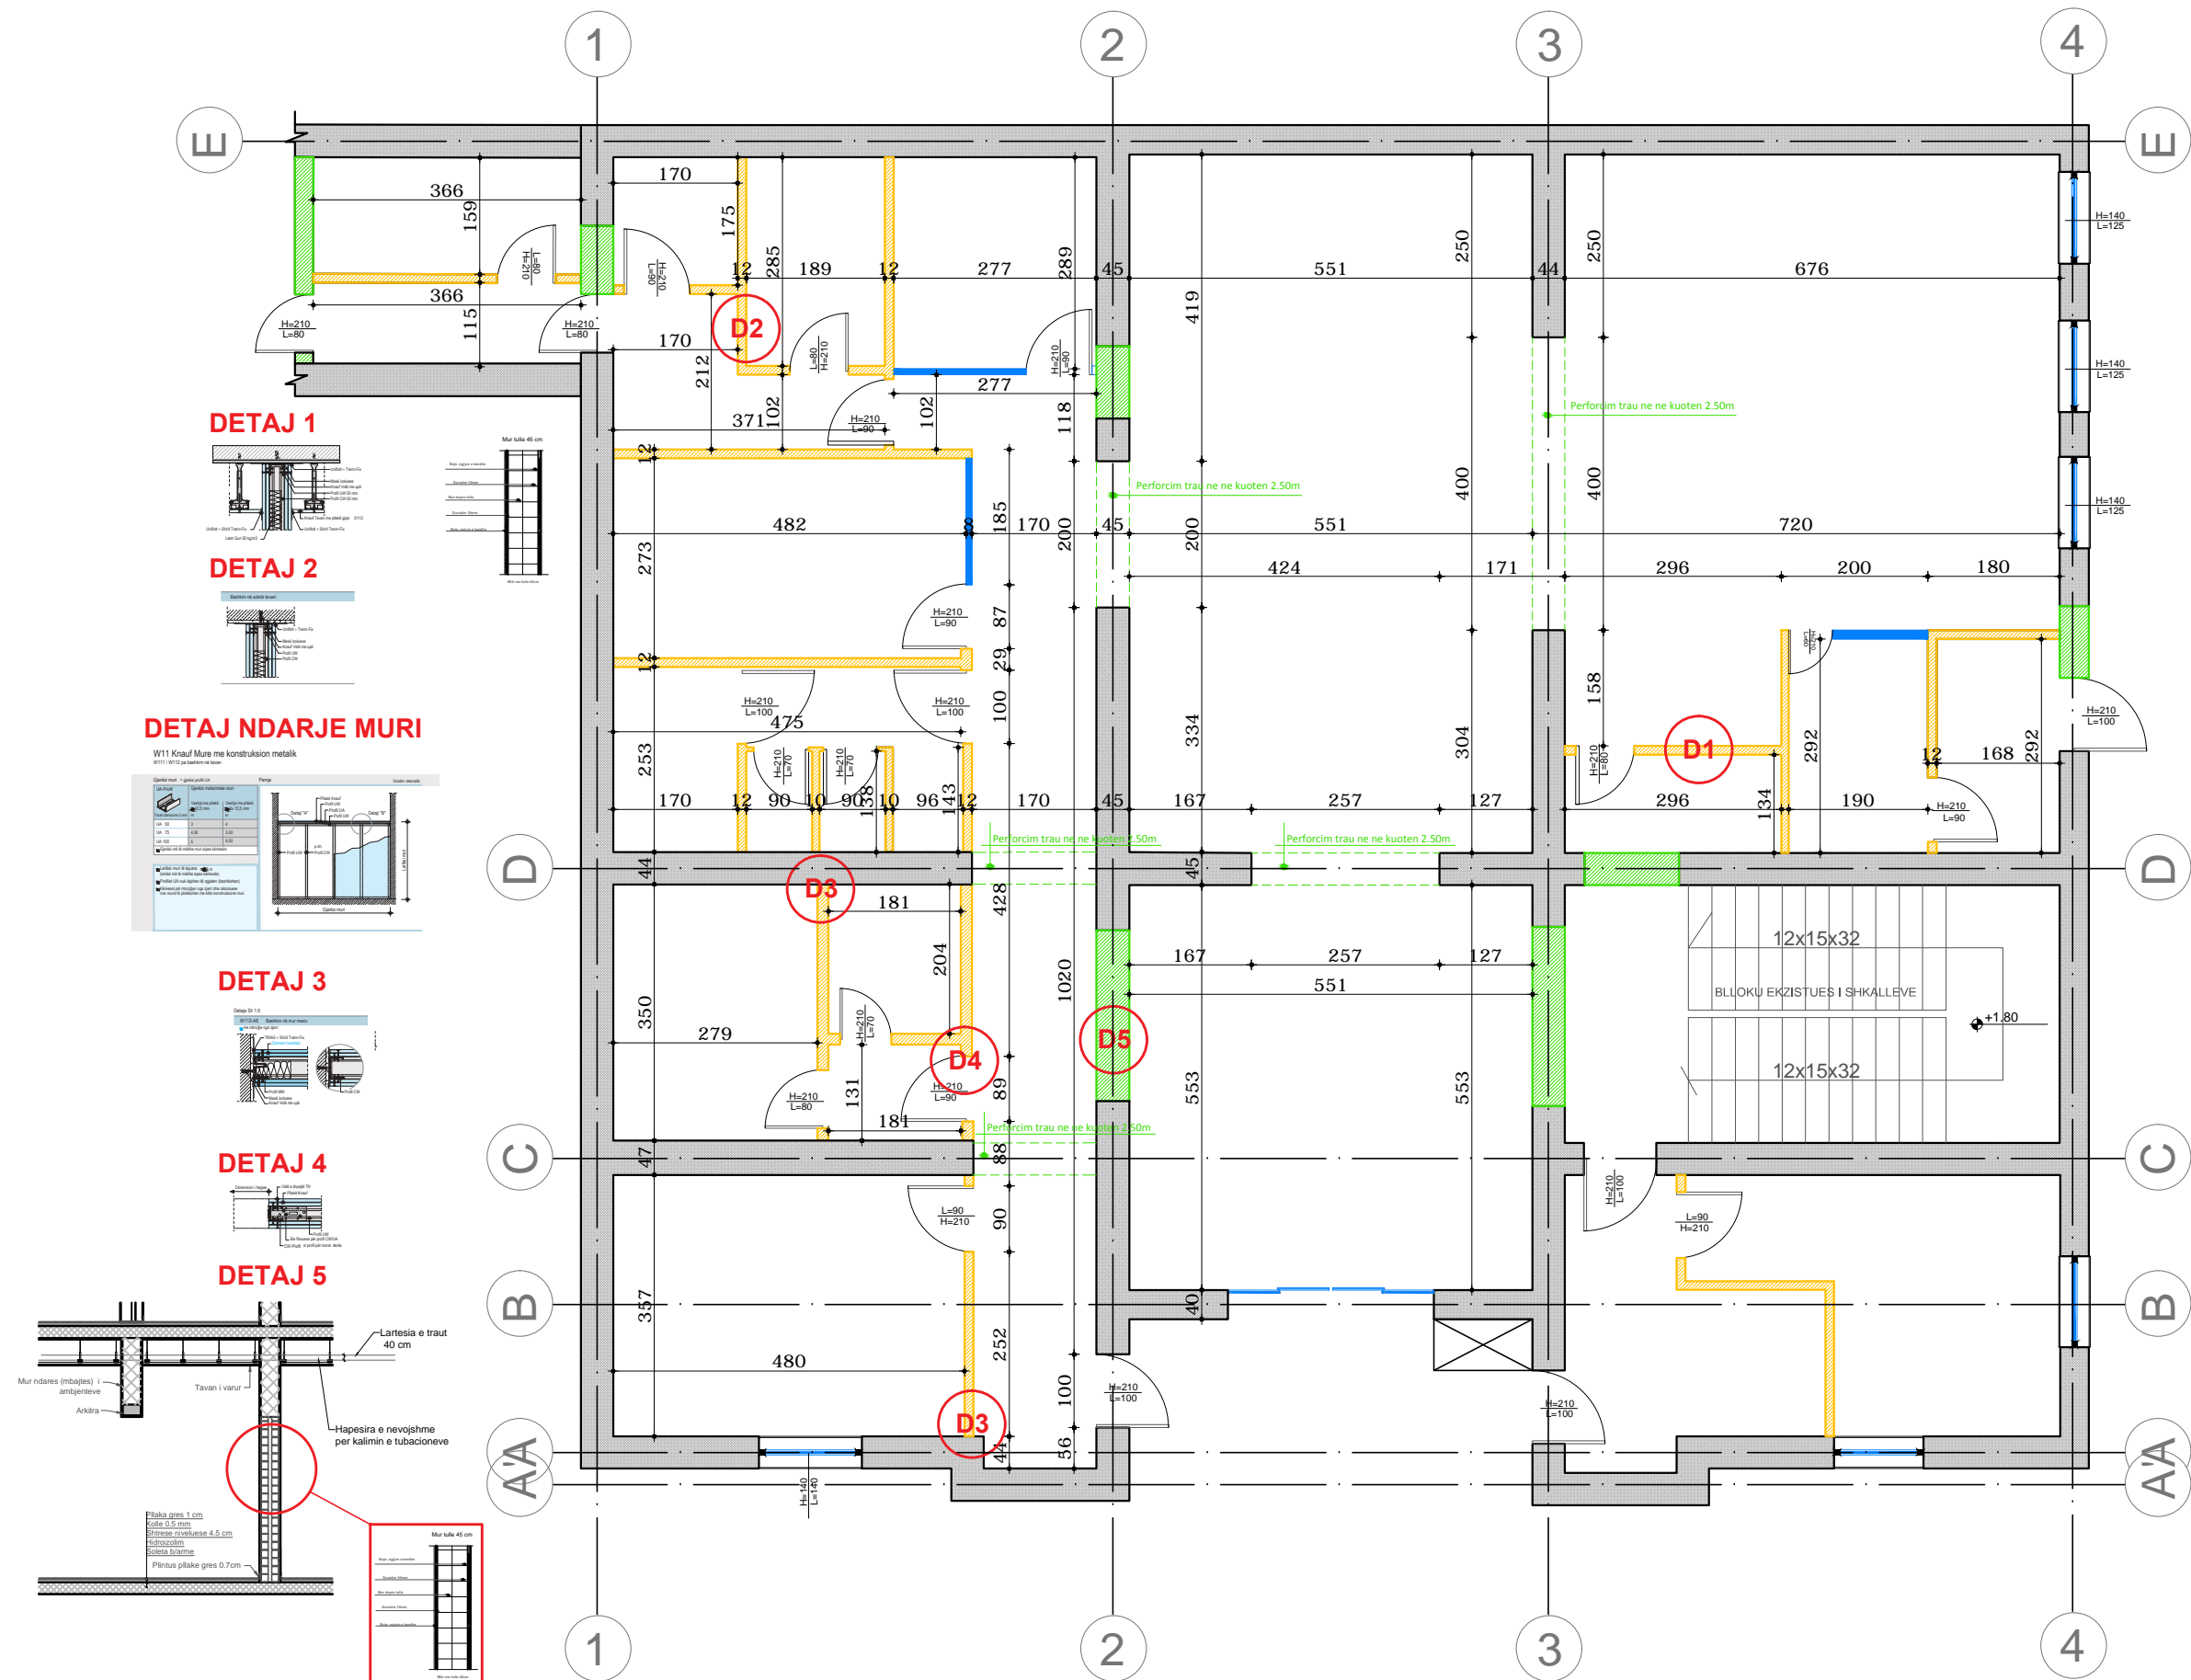


DETAJ 1

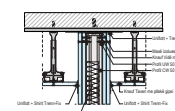


DETAJ 2

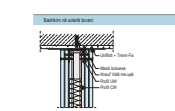


DETAJ NDARJE MURI

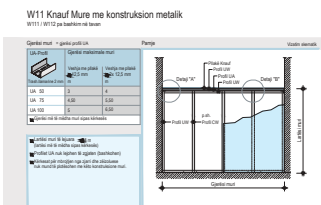


DETAJ 3

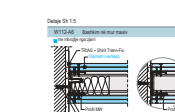

DETAJ 4

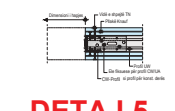

DETAJ 5

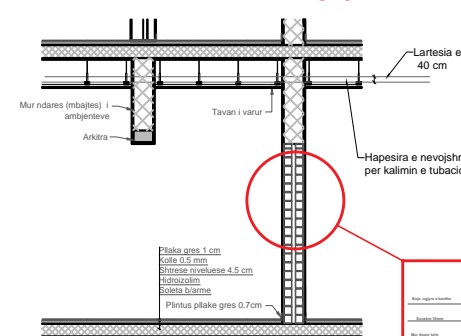

Mure ekzistuese



Mure kartonxhesi



Dopio mure  
(tulle e plote 20cm)